



Carport
6x6m 135mm

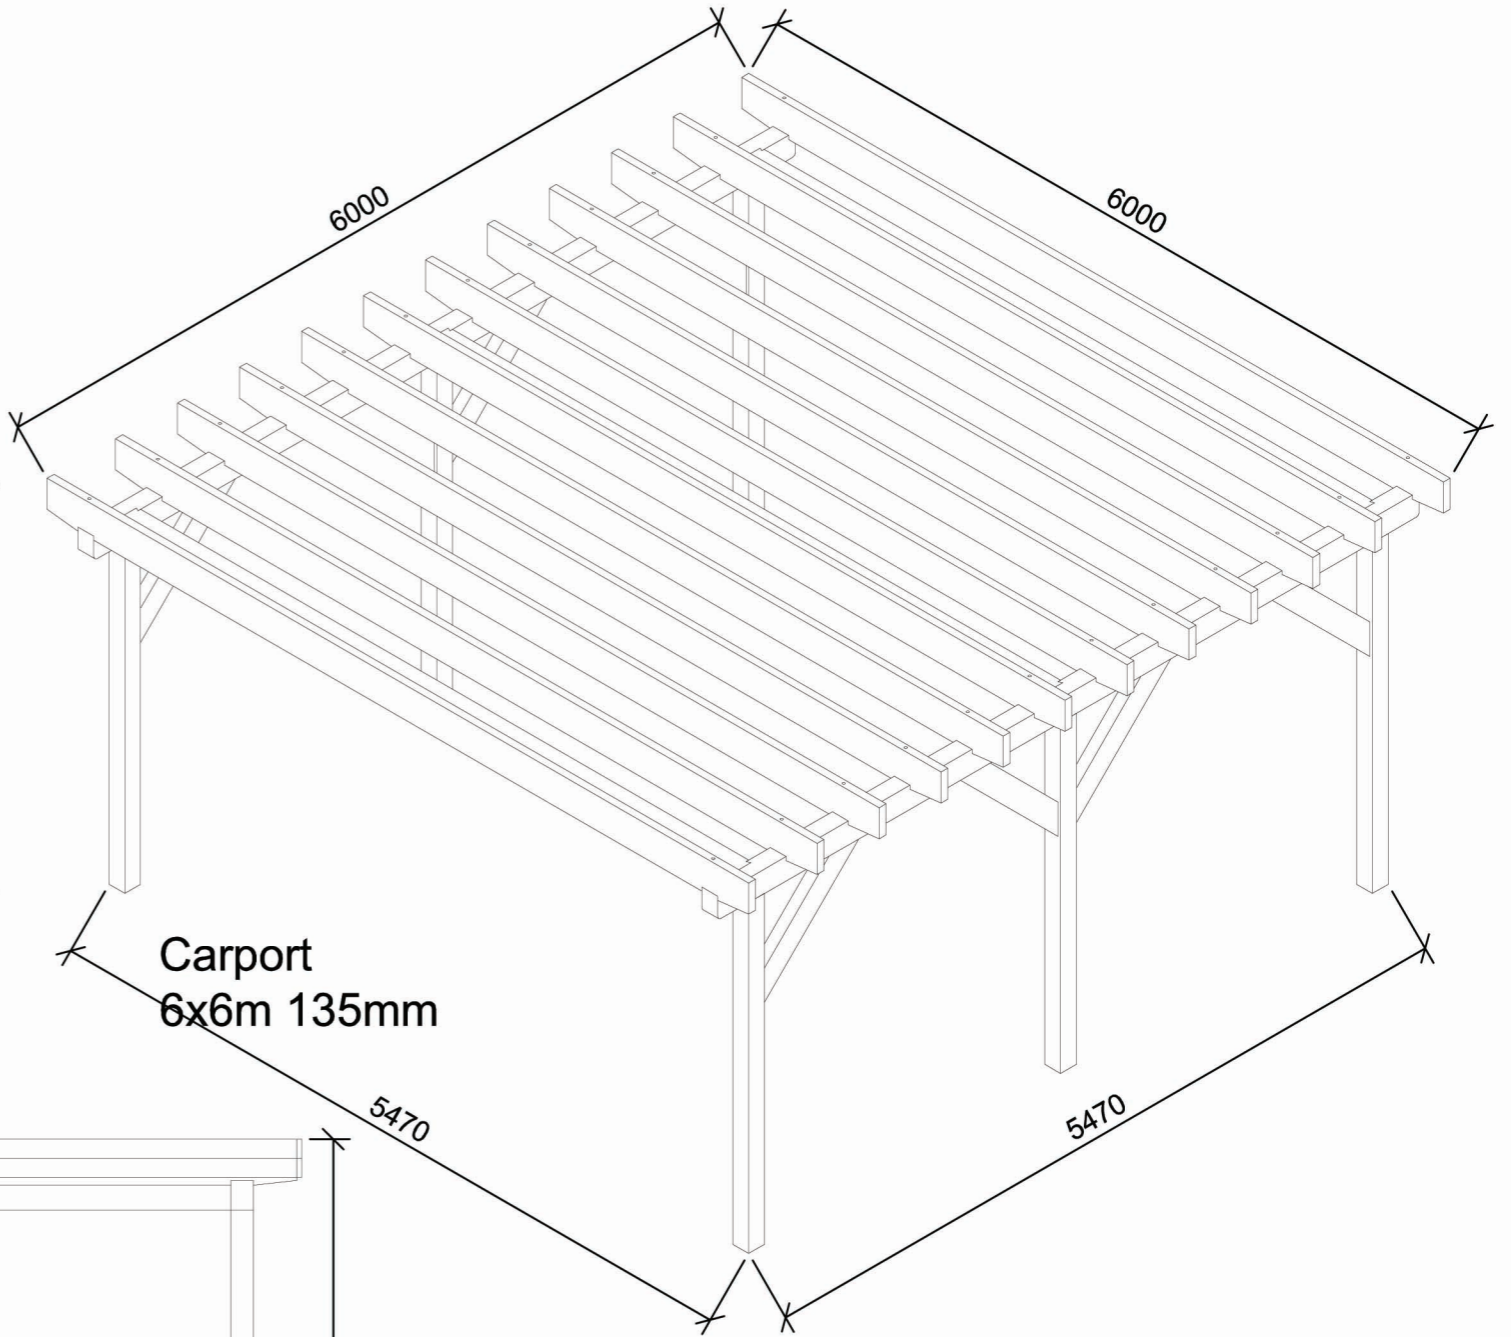

Carport
6x6m 135mm

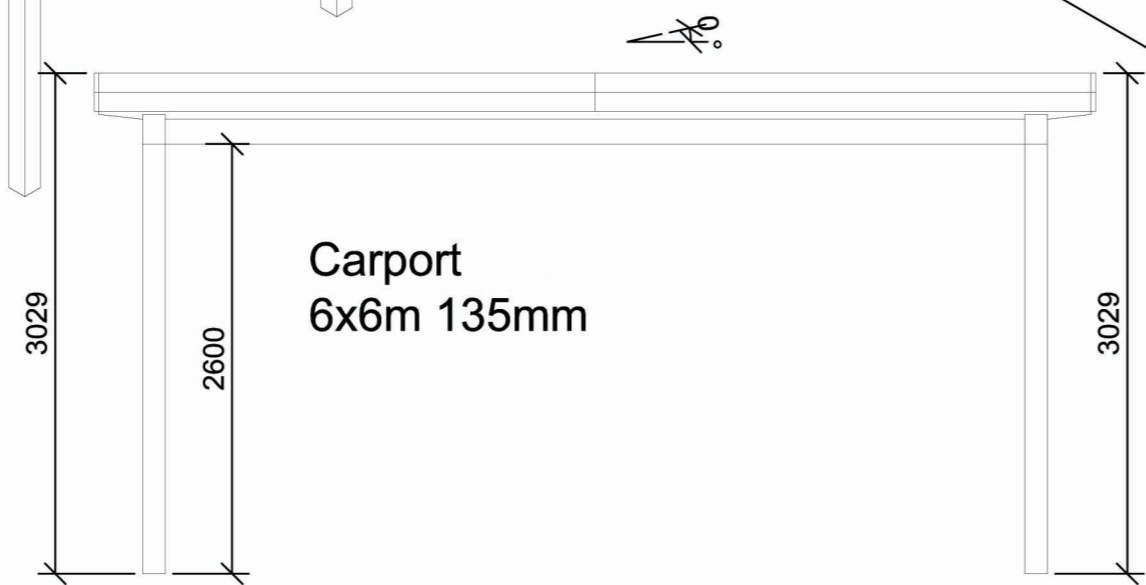

Carport
6x6m 135mm

